



SECTION 35, T 27 N, R 3E, W.M.


NOTES:

1. MINIMUM REQUIREMENTS FOR TESC ARE SHOWN ON THIS DRAWING. SITE TESC SHALL CONFORM TO ALL REQUIREMENTS OF THE CONTRACTOR-PREPARED AND SNOHOMISH COUNTY-APPROVED STORM WATER POLLUTION PREVENTION PLAN (SWPPP). MAINTENANCE AND UPGRADES TO TESC SHALL BE INCORPORATED AS NECESSARY TO PREVENT SEDIMENT-LADEN WATER AND DEBRIS FROM ENTERING THE PUBLIC STORM DRAINAGE SYSTEM.

2. CONTRACTOR SHALL DETERMINE LOCATION AND SIZING OF PORTABLE FILTRATION SYSTEM AND SEDIMENT POND/TRAP AS PART OF CONSTRUCTION SEQUENCING. CONTRACTOR SHALL UPGRADE AND/OR ADJUST TREATMENT SYSTEM, PONDS, AND PORTABLE STORAGE TANKS AS NEEDED THROUGHOUT PHASING OF PROJECT AS CONSTRUCTION PROGRESSES AND/OR DUE TO CONTRACTOR'S OPERATIONS. CONTRACTOR SHALL SIZE PONDS, PORTABLE PUMPS, FORCE MAINS, AND TANKS FOR TREATMENT OF WATER FROM PONDS THROUGH FILTRATION SYSTEM.

3. CONTRACTOR SHALL SAMPLE STORMWATER FLOWS FROM SITE AND PROVIDE RESULTS TO SNOHOMISH COUNTY AND DEPARTMENT OF ECOLOGY PER NPDES PERMIT REQUIREMENTS.

4. COORDINATE LOCATION OF SEDIMENT PONDS, TRAPS, SWALES, AND OTHER TESC MEASURES WITH NEW IMPROVEMENTS AND CONTRACTOR'S OPERATIONS AND SEQUENCING.

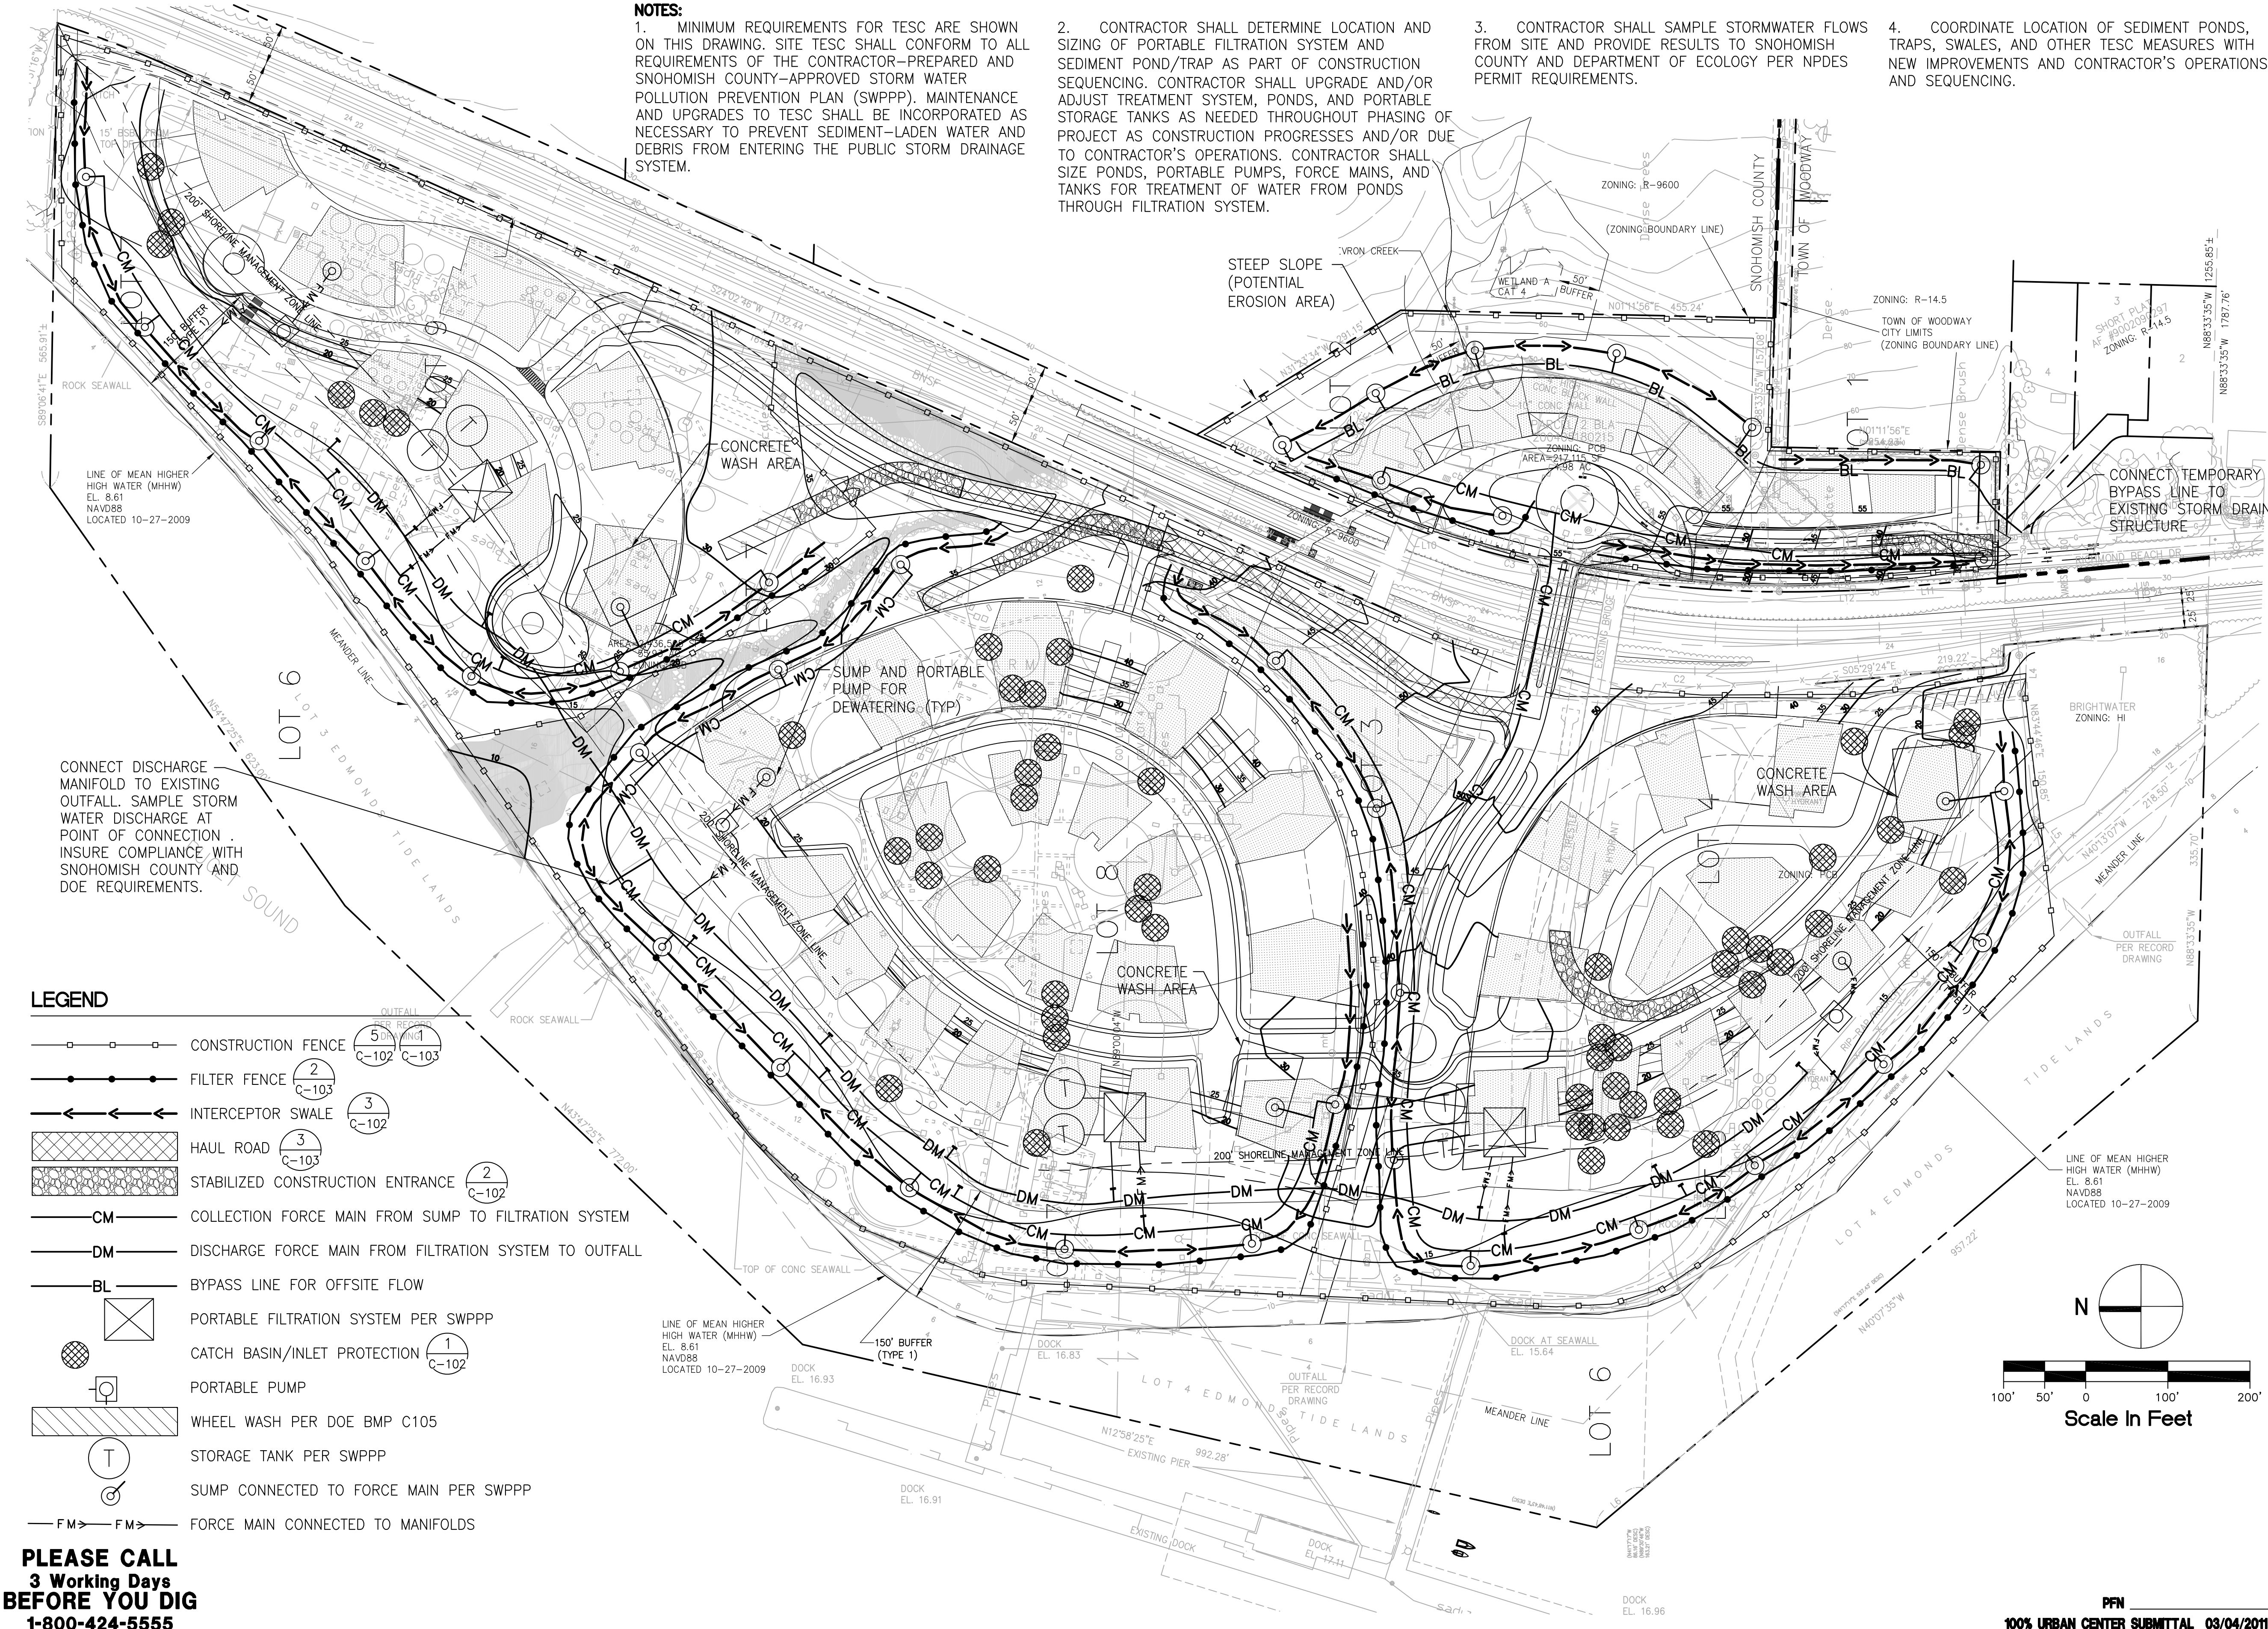

LEGEND

- CONSTRUCTION FENCE (5' and 10' high) (C-102, C-103)
- FILTER FENCE (2' high) (C-103)
- INTERCEPTOR SWALE (3' high) (C-102)
- HAUL ROAD (3' wide) (C-103)
- STABILIZED CONSTRUCTION ENTRANCE (2' wide) (C-102)
- CM COLLECTION FORCE MAIN FROM SUMP TO FILTRATION SYSTEM
- DM DISCHARGE FORCE MAIN FROM FILTRATION SYSTEM TO OUTFALL
- BL BYPASS LINE FOR OFFSITE FLOW
- PORTABLE FILTRATION SYSTEM PER SWPPP
- CATCH BASIN/INLET PROTECTION (1' high) (C-102)
- PORTABLE PUMP
- WHEEL WASH PER DOE BMP C105
- STORAGE TANK PER SWPPP
- SUMP CONNECTED TO FORCE MAIN PER SWPPP
- FM FORCE MAIN CONNECTED TO MANIFOLDS

PLEASE CALL
3 Working Days
BEFORE YOU DIG
1-800-424-5555

PERKINS
+ WILL

1221 Second Avenue
Suite 200
Seattle, WA 98101
T 206.381.6000
F 206.441.4981
www.perkinswill.com

Point Wells
Development

BSRE
Point Wells, LP

c/o Karr Tuttle Campbell
1201 Third Avenue, Suite 2900
Seattle, Washington 98101



in association with:
CIVIL ENGINEER

SvR DESIGN COMPANY

1205 SECOND AVE. SUITE 200
SEATTLE, WA 98101
T 206.233.0326
F 206.233.0125
www.svrdesign.com

Snohomish County Planning & Development Services
APPROVED FOR CONSTRUCTION

By:
Randolph R. Sleight, P.E., P.L.S.
R/W Permit No.

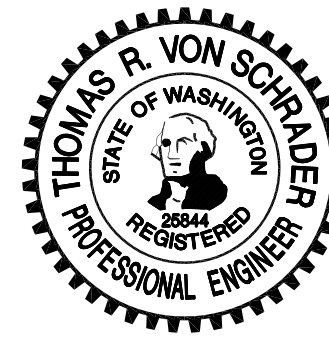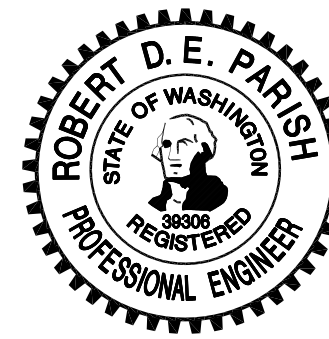

QA/QC REVIEWER

Revisions

NO.	ISSUE	DATE

Sheet Information

Date 03/04/2011
Job Number 169009.000
Drawn
Checked
Approved

Title

TESC Plan

Sheet

C-100

NOT Issued for Construction

Copyright © 2010 Perkins+Will